


This Drawing is Copyright (c) Copeland Borough Council 2011 and shall not be duplicated changed or reused without prior consent. Under no circumstances should the drawing be scaled off. If in any doubt as to the content of the drawn information refer to the contract Administrator.

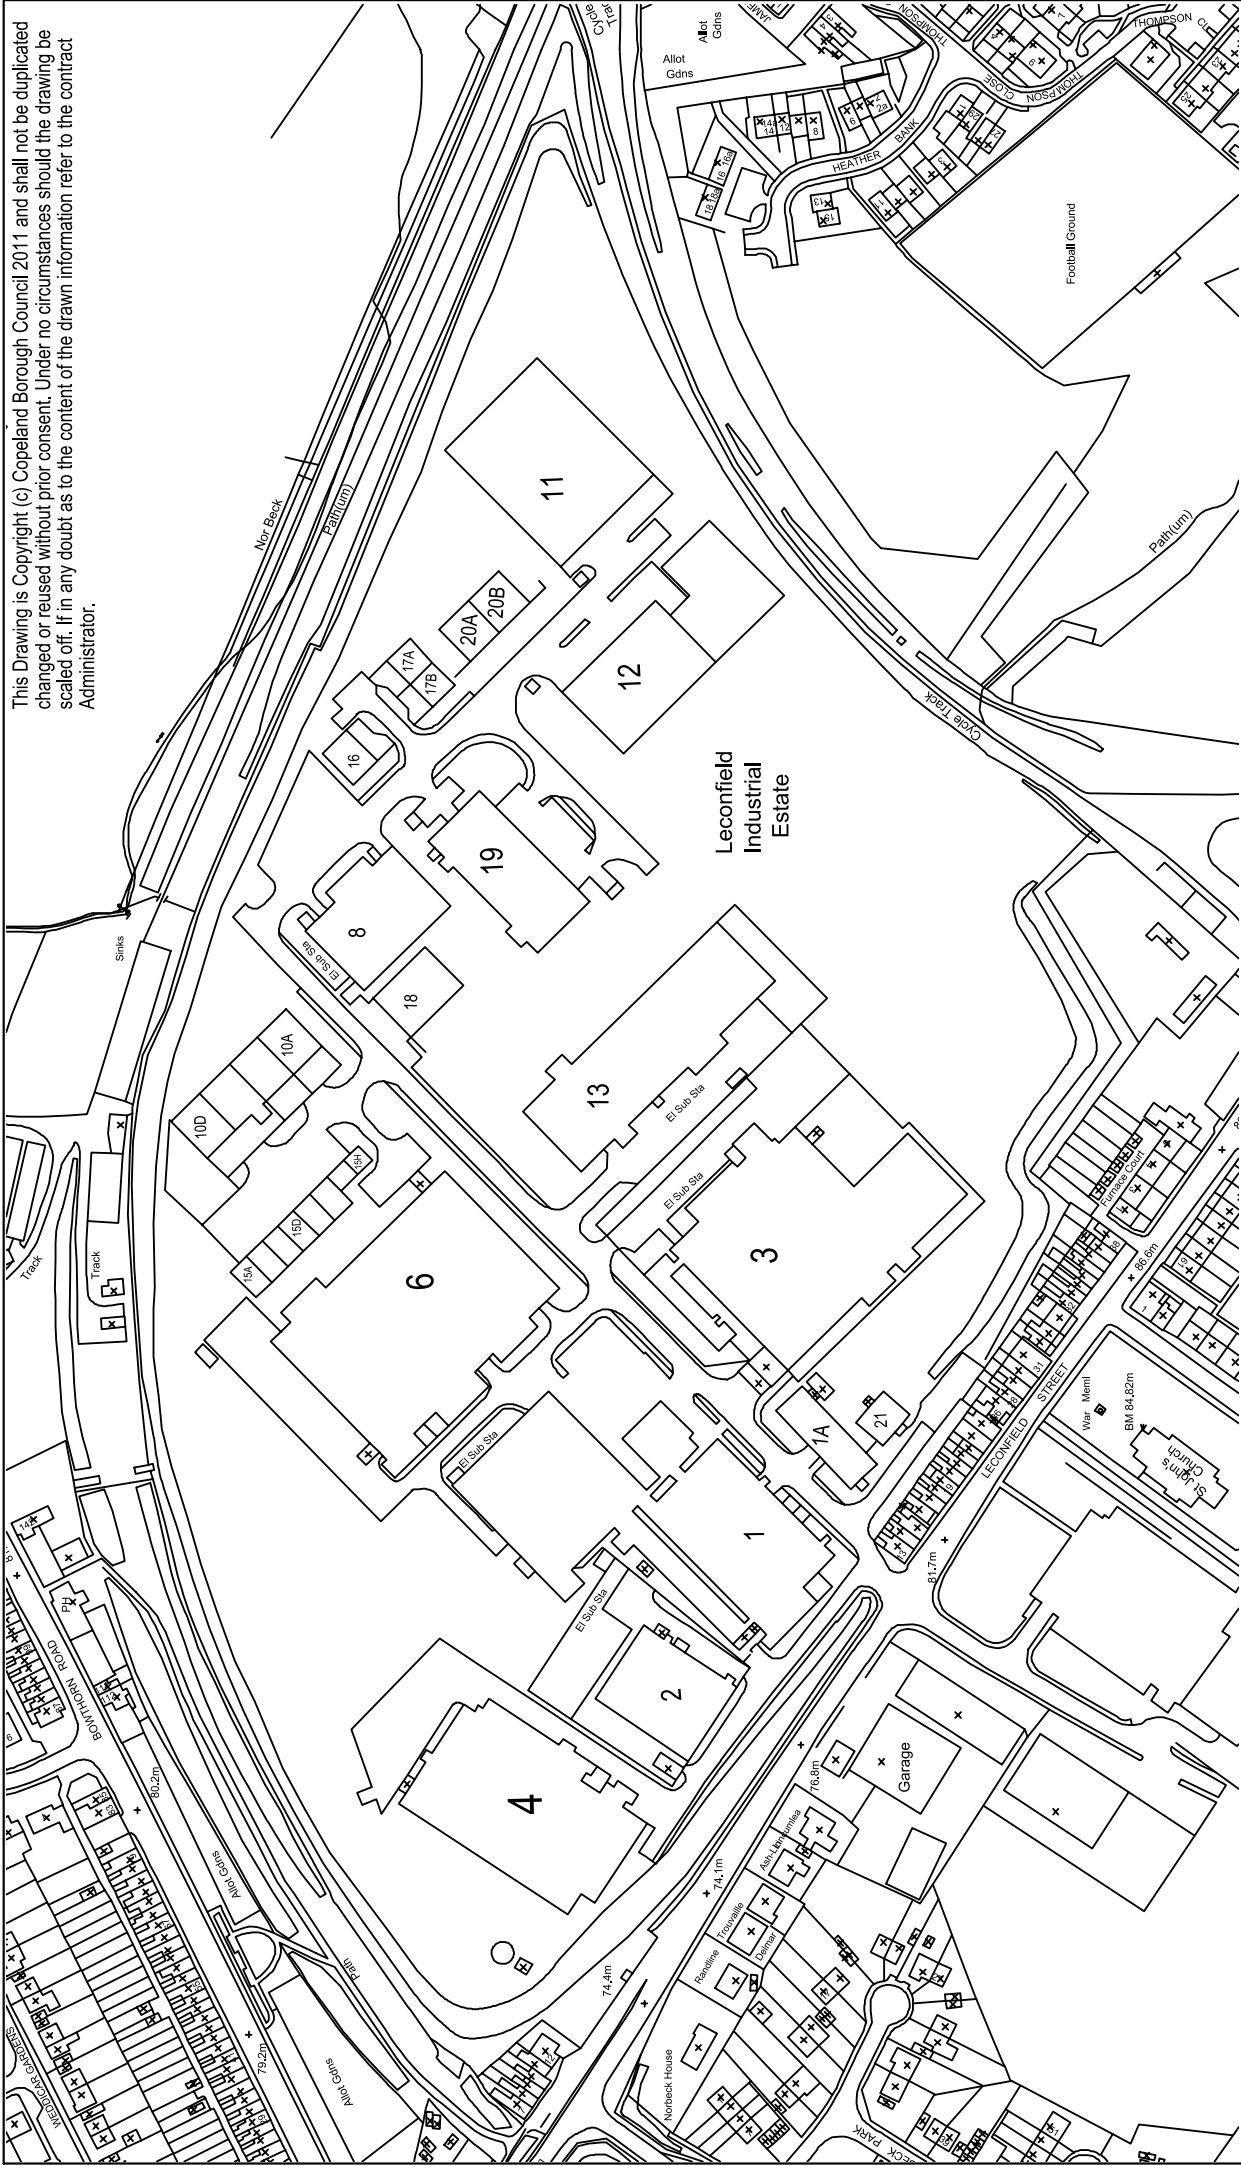

# Leconfield Industrial Estate (1:3500)

Property / Project Title  
**Leconfield Industrial Estate**

Drawing Title  
**Cleator Moor**

Scale @ A4  
**1:3500**

Designed by  
**N/A**

Drawn by  
**JW**

Checked by  
**BV**

Revision  
**REV: 1**

Date  
**26/01/2021**

Project No.  
**LIE - JW**

Drawing No.  
**LIE - JW - 001**

**Contracts and Property Dept.**  
 The Copeland Centre, Catherine Street,  
 Whitehaven, Cumbria CA28 7SJ

Leconfield Industrial Estate

