

## Schedule G - Applications Determined By Other Authorities

<b>Application Reference Number:</b>	4/23/2388/001
<b>Application Type:</b>	Outline
<b>Application Address:</b>	Land Adjacent Belvedere, Cleator, CA23 3AE
<b>Proposal:</b>	Outline Application With Some Matters Reserved Including Approval Of Access, Landscaping, Layout & Scale For Proposed Bungalow On Site Of Former Residential Lodge
<b>Applicant:</b>	Mr G. Coan
<b>Agent:</b>	Mr Daniel Sowerby
<b>Valid Date:</b>	19/12/2023
<b>Case Officer:</b>	Sarah Papaleo

### REPORT

**Case Officer: Sarah Papaleo**

### Decision on Appeals:


**Appeal Against:** Refusal of Outline Planning Permission

**Type of Appeal:** Written Representations

**Report:** A copy of the Notice of the decision of the Determining Authority is printed following the report.

**Appeal Decision:** Appeal Dismissed

**Date:** 22/07/2024

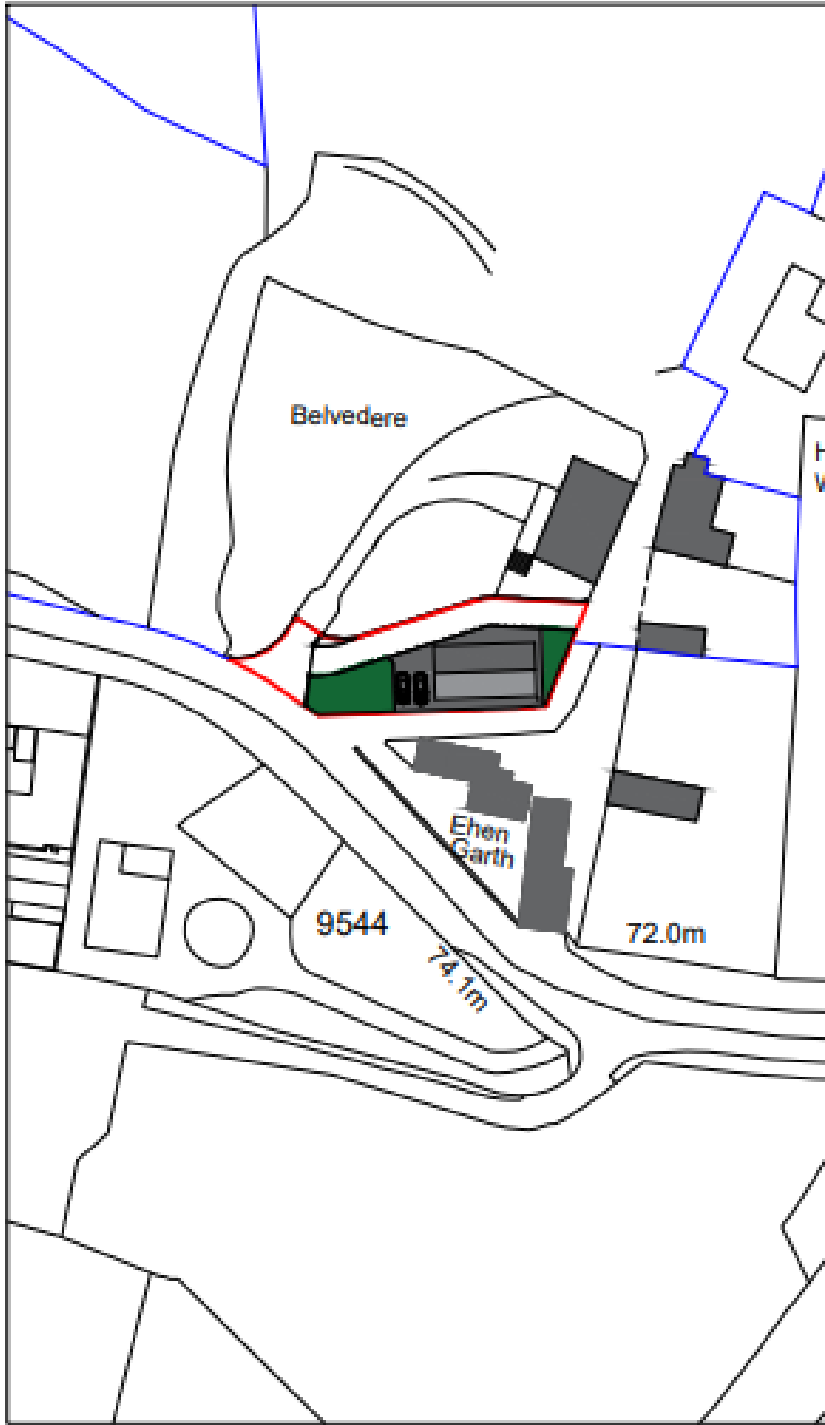

**Site Plan 1/1250**